



SPACE PLANS




CAT A+

11TH FLOOR 10,851 SQ FT


Work Space Setting


Open plan desks	x 92
12 person meeting rooms	x 1
8 person meeting rooms	x 2
6 person meeting rooms	x 2
4 person meeting rooms	x 2
Collaboration seating	x 9
Overall total seats	181

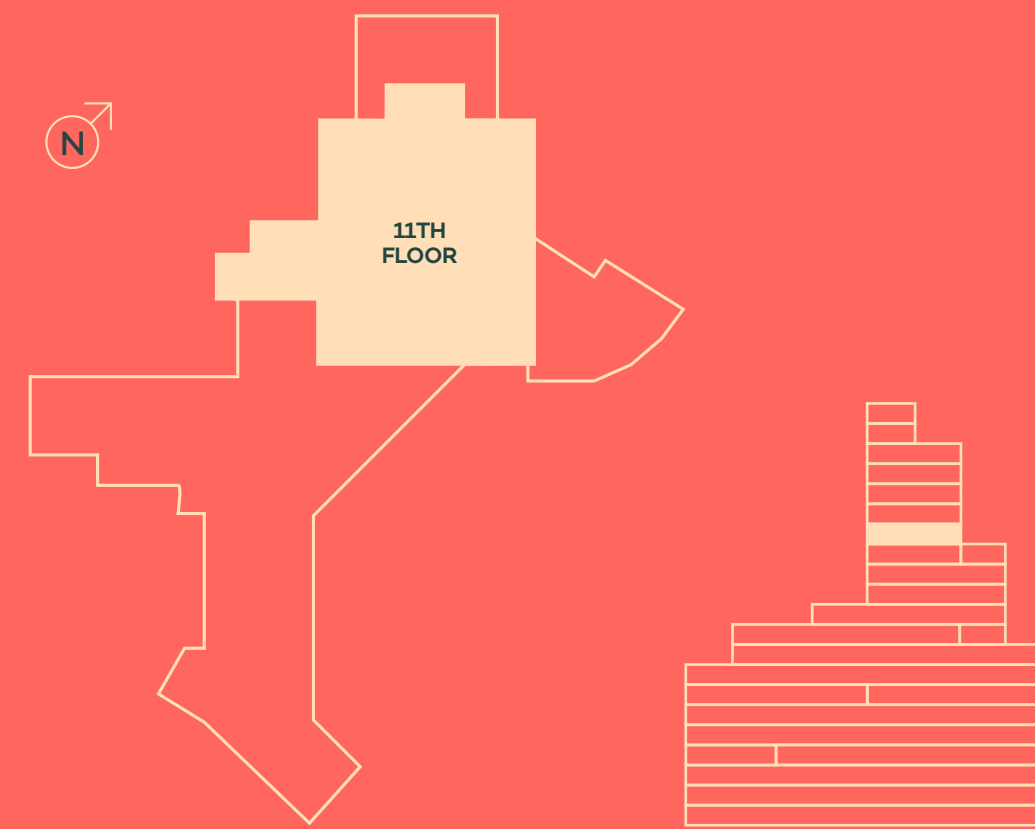

KEY ■ Office ■ Core

Floor plans not to scale. For indicative purposes only.

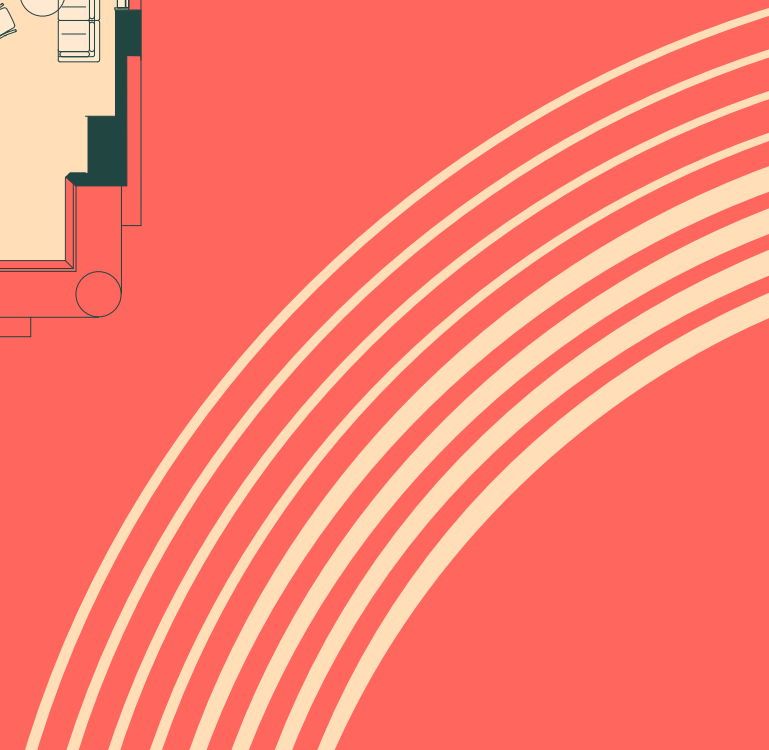


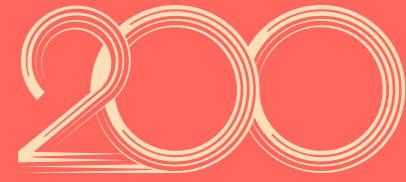


CAT A+

UPPER GROUND FLOOR (SOUTH) 3,939 SQ FT

Work Space Setting

Open plan desks	x 30
12 person meeting rooms	x 1
4 person meeting rooms	x 2
Collaboration seating	x 6
Overall total seats	75

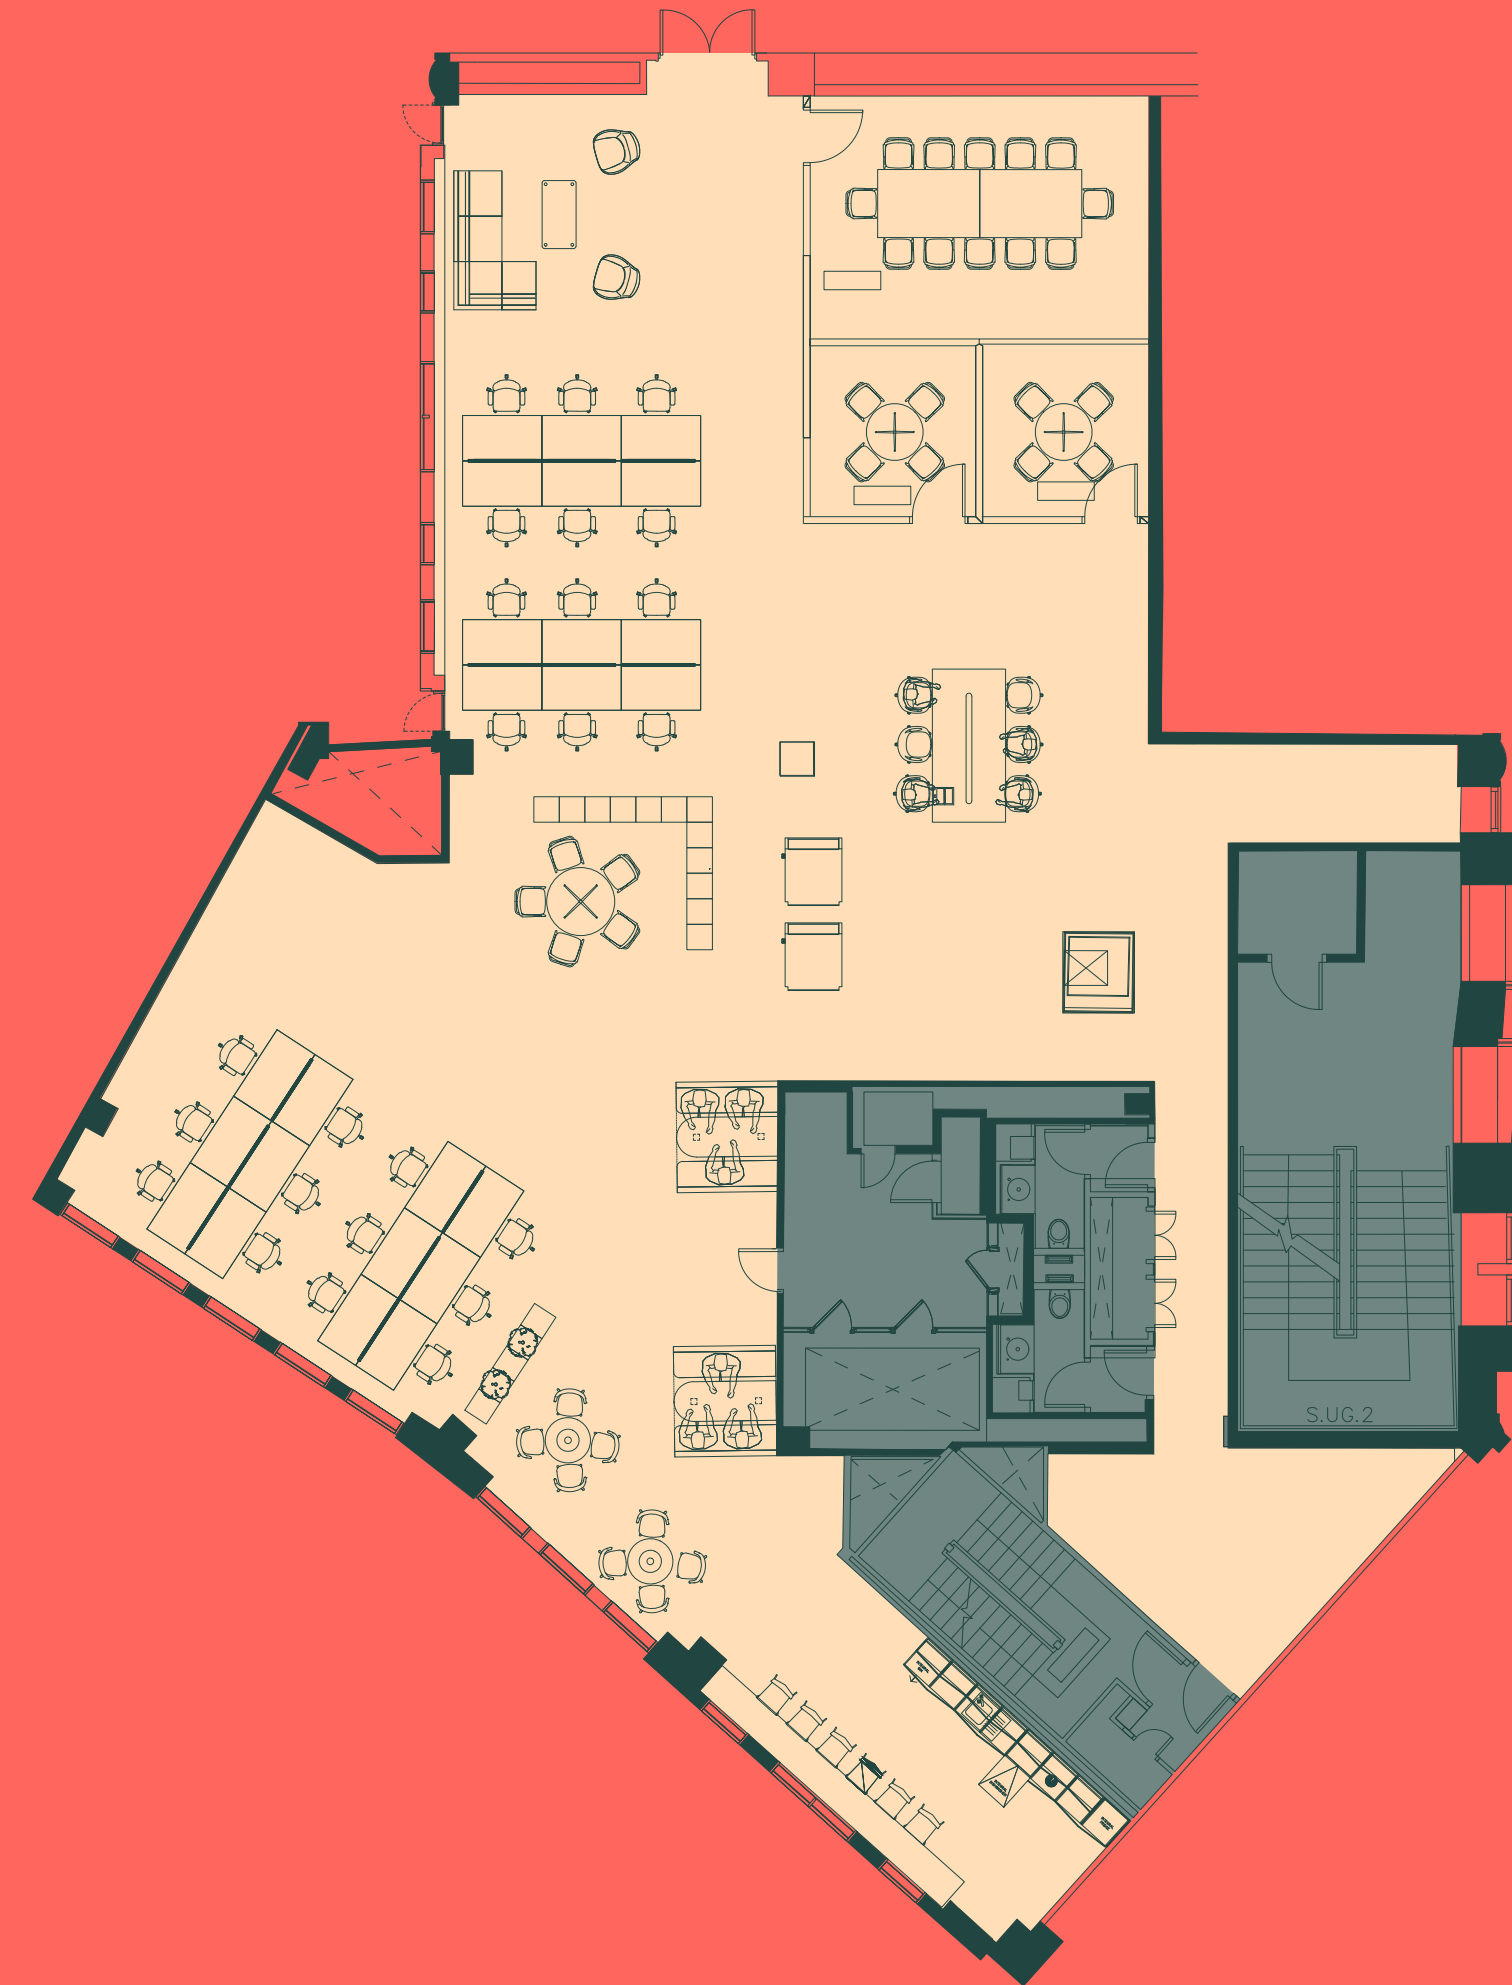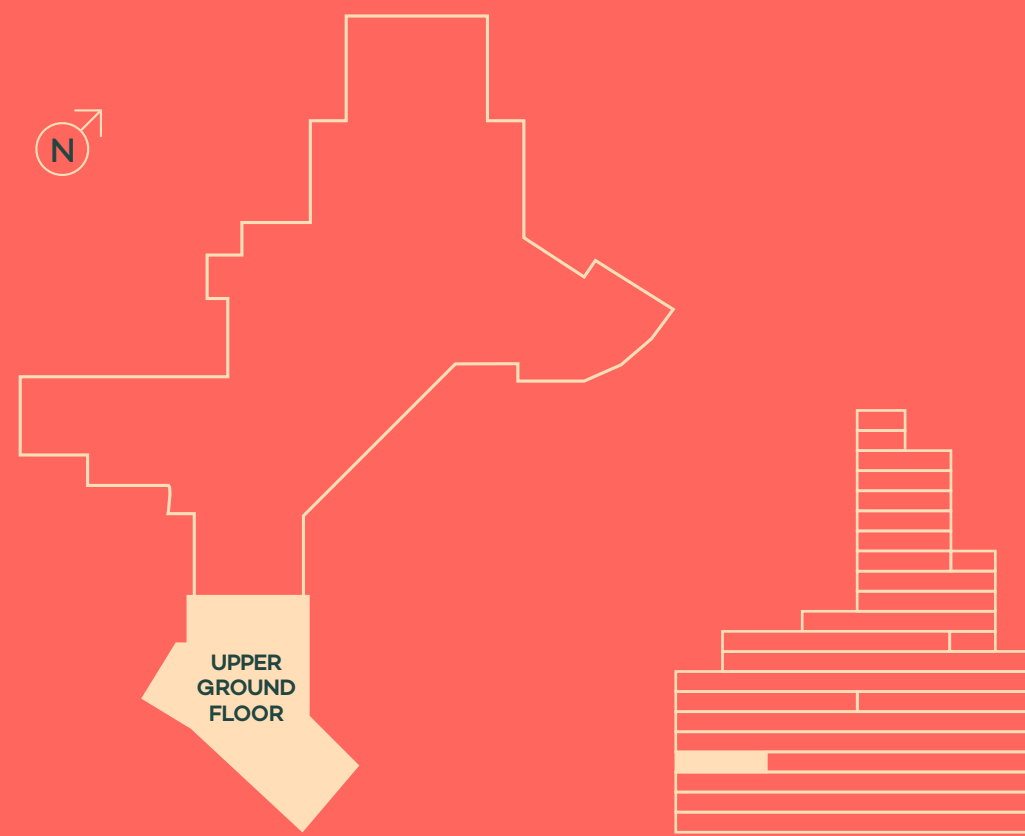

KEY Office Core

Floor plans not to scale. For indicative purposes only.

